



07A

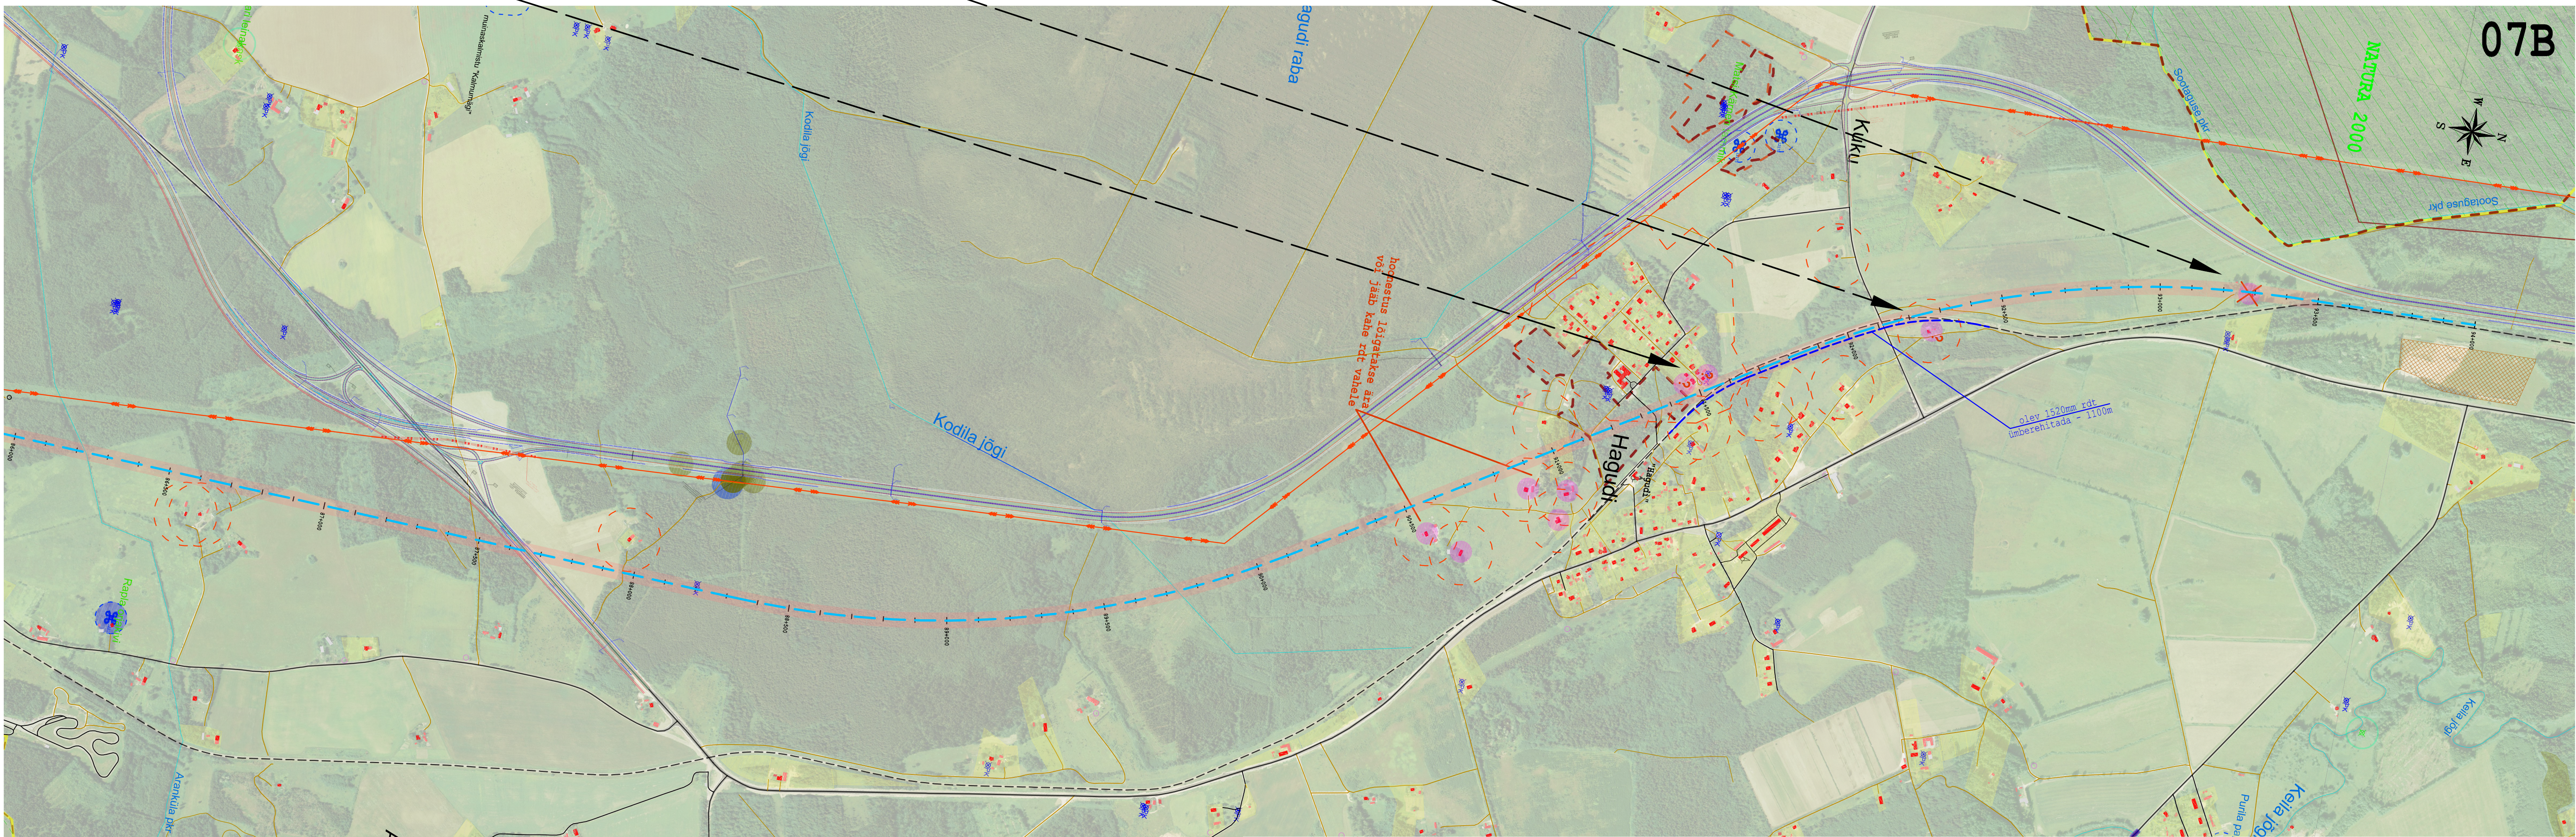

07B

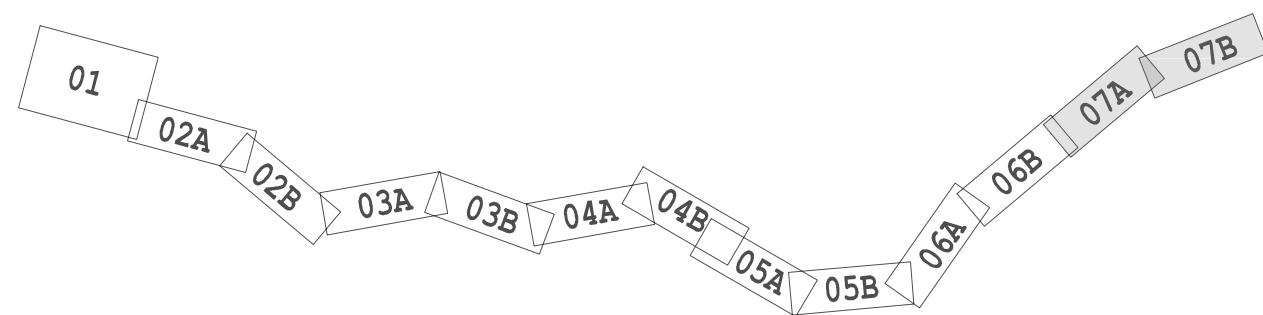

- LEGEND:
- RB (1435mm) raudtee trass
  - RB (1435mm) raudtee trass uues koridoris (sh õgvendused)
  - Umberhitatav (1520mm) rdt trass
  - Olev (1520mm) rdt trass
  - Likv hoonestus/rajatis
  - Potensiaalselt likv hoonestus/rajatis
  - Muu probleemne hoonestus/rajatis
  - Eelistatav 100m puhvertsoon eluhoonele

RAIL BALTIC ESTONIA  
TRASSIVARIANTIDE EELVALIK  
OLEV RAUDTEE TRASS (RÕA - PÄRNU LÕIK)  
M 1:10000

file: RB-00-SK-WH-00\_Alignment\_Options\_Rõa-Pärnu\_existing\_20130912.dwg  
Layout: 07  
save: 2013.09.13 ; plot: 2013.09.13 16:02

NB! KÄESOLEV JOONIS ON INFORMATIIVNE MATERJAL, TEGEMIST EI OLE PLANEERINGU KAARDIGA